


**STAGE 2
Construction**

**STAGE 1
Open to Public**

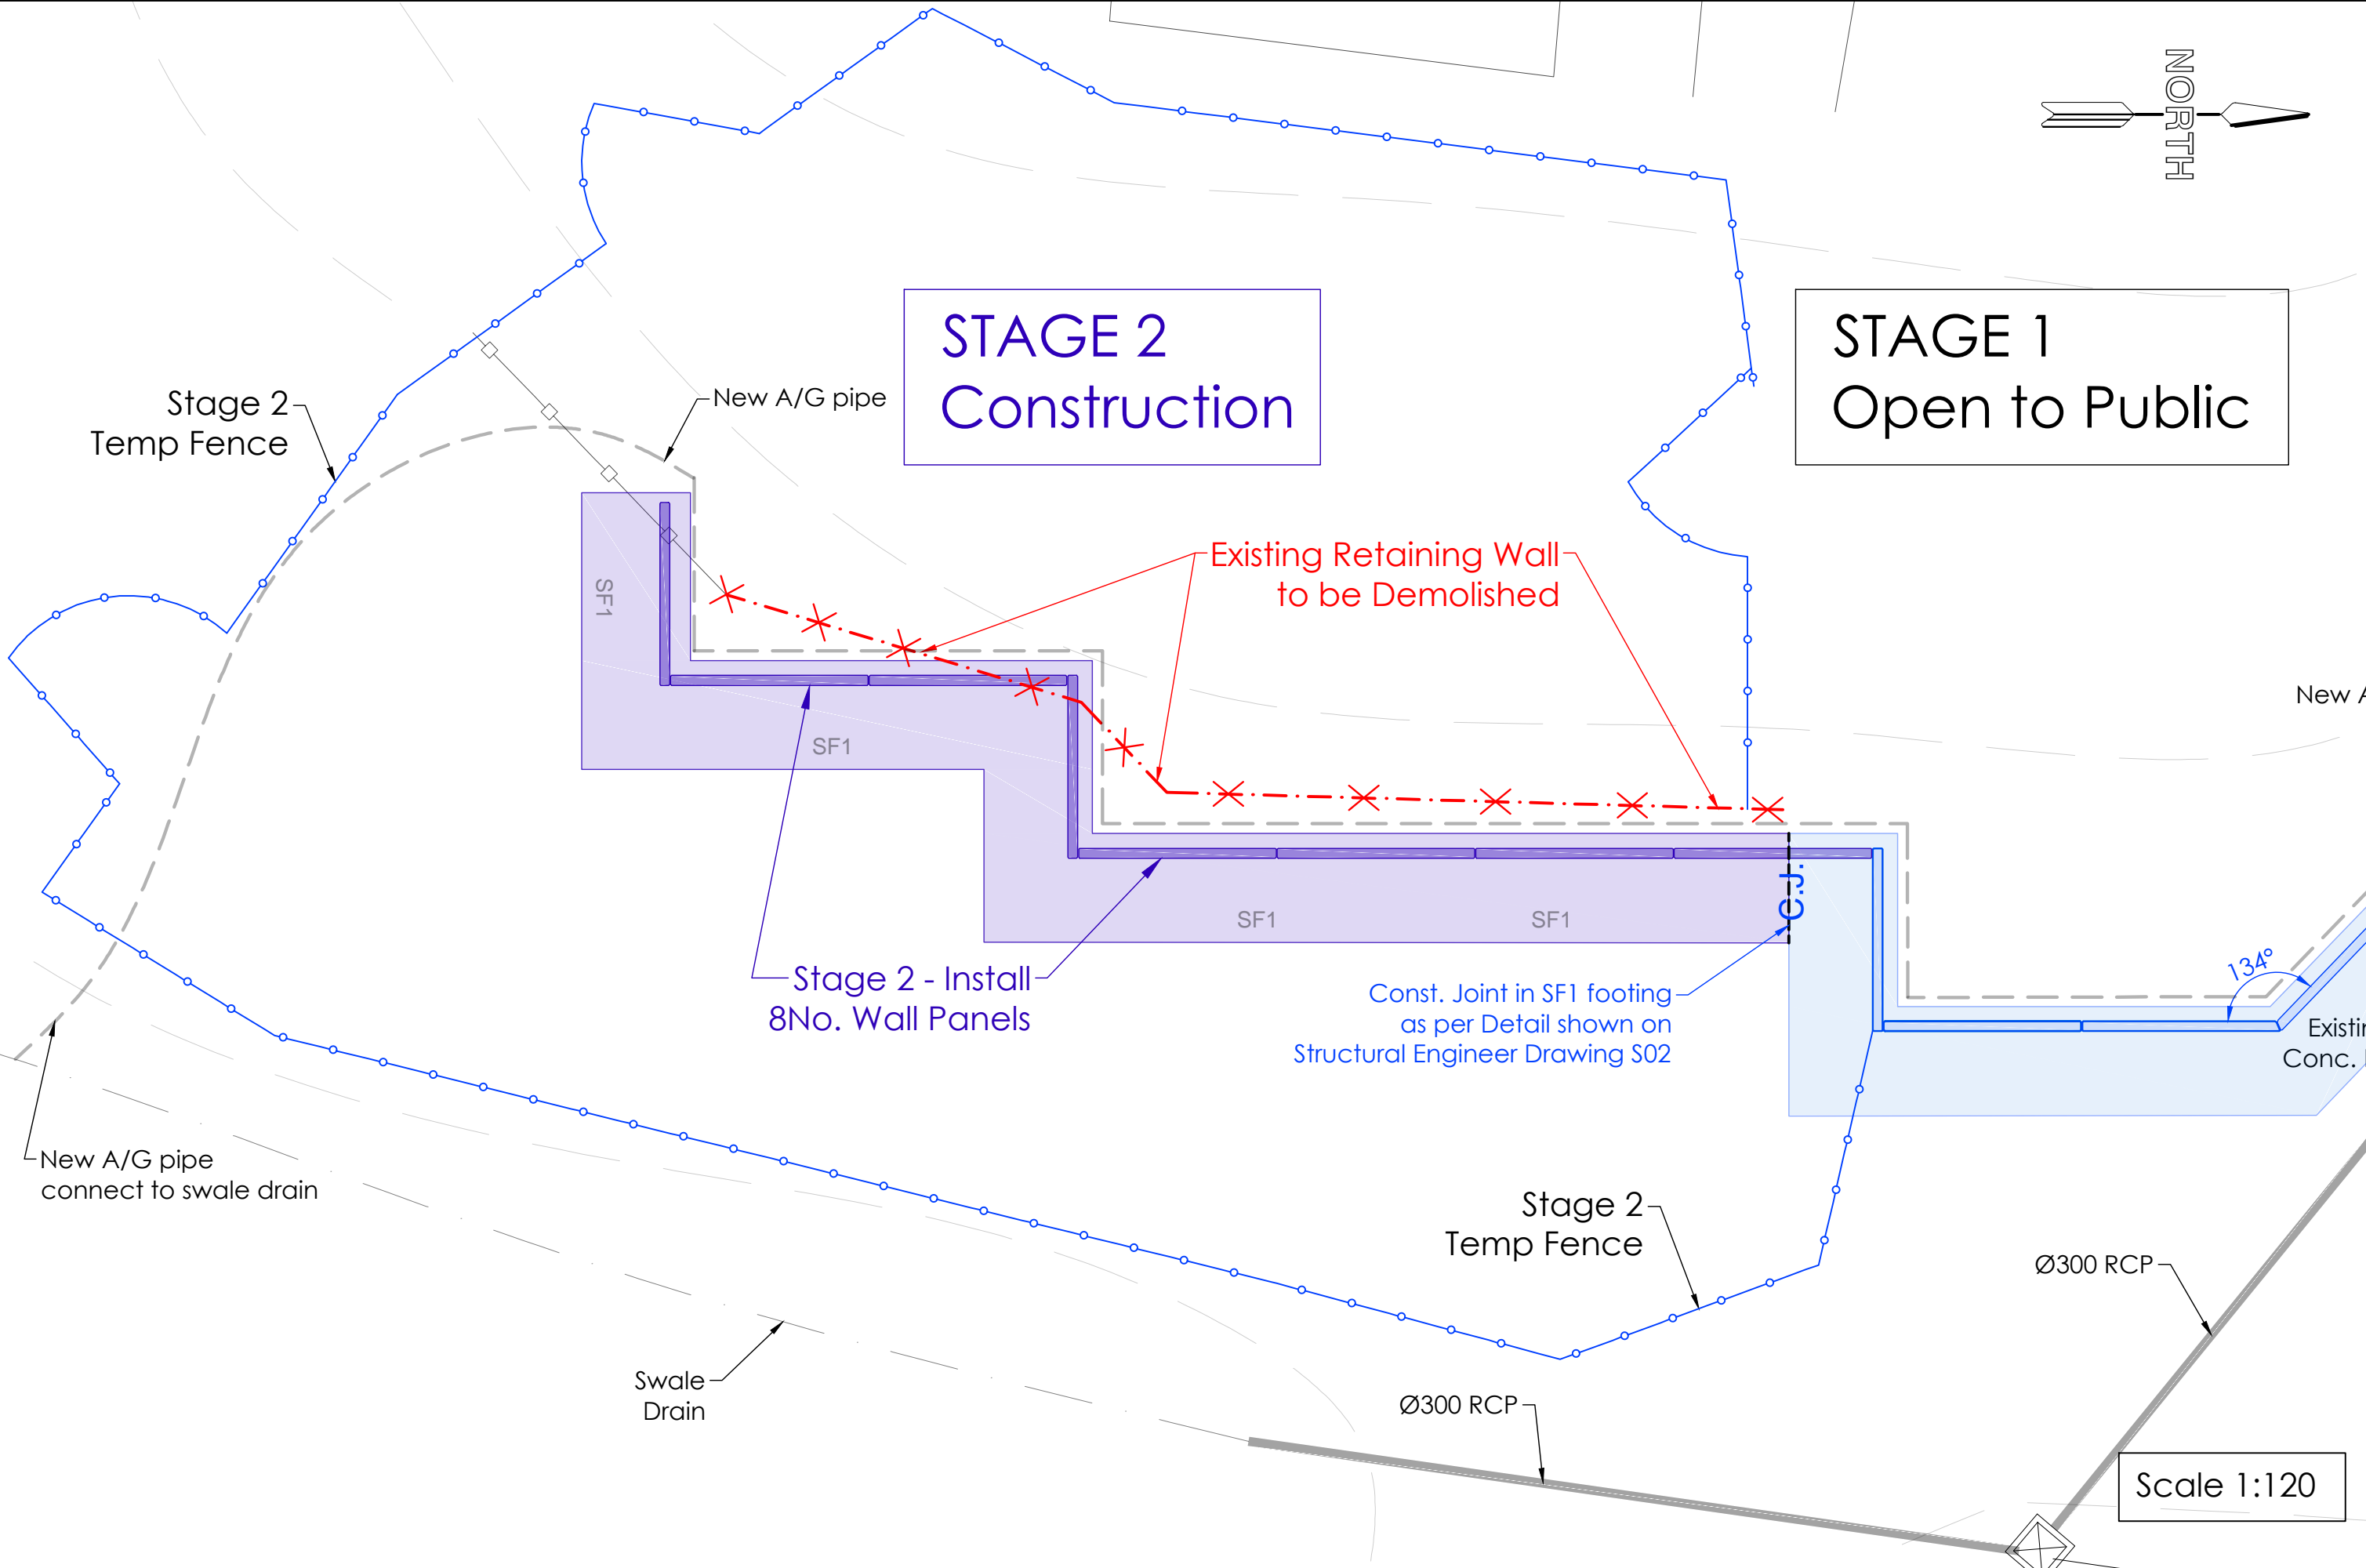

Client:
South Gippsland
Shire Council

Project:
Retaining Wall Construction
Walkerville Transfer Station

Site Address:
873 Fish Creek-Walkerville Rd
Walkerville, Vic, 3956

Scale:
Paper Size:
Drawn:
Date:

1:120
A3
John Dordevic
11 Nov 2024

Drawing Name:
Construction Plan 2
Stage 2

Drawing No.
CP2

Revision
1