

Refer to Drawing LISB for L1 Support Bracket


Hinges this side Refer to Hinge Drawings

12mm thick Base Plates
6mm CFW All Round
Refer to Base Plate Drawing

1No. Required

Finish: Galvanised


| | |
|--------------------------|-----------------|
| 75x75x5mm SHS | 10.3 kg/m |
| Total Length of SHS | 13.7 m |
| MASS CALCULATION | |
| 75 x 5 SHS: | 141.1 kg |
| Base Plates: | 17.0 kg |
| End Caps: | 0.5 kg |
| Total (per Unit): | 158.6 kg |

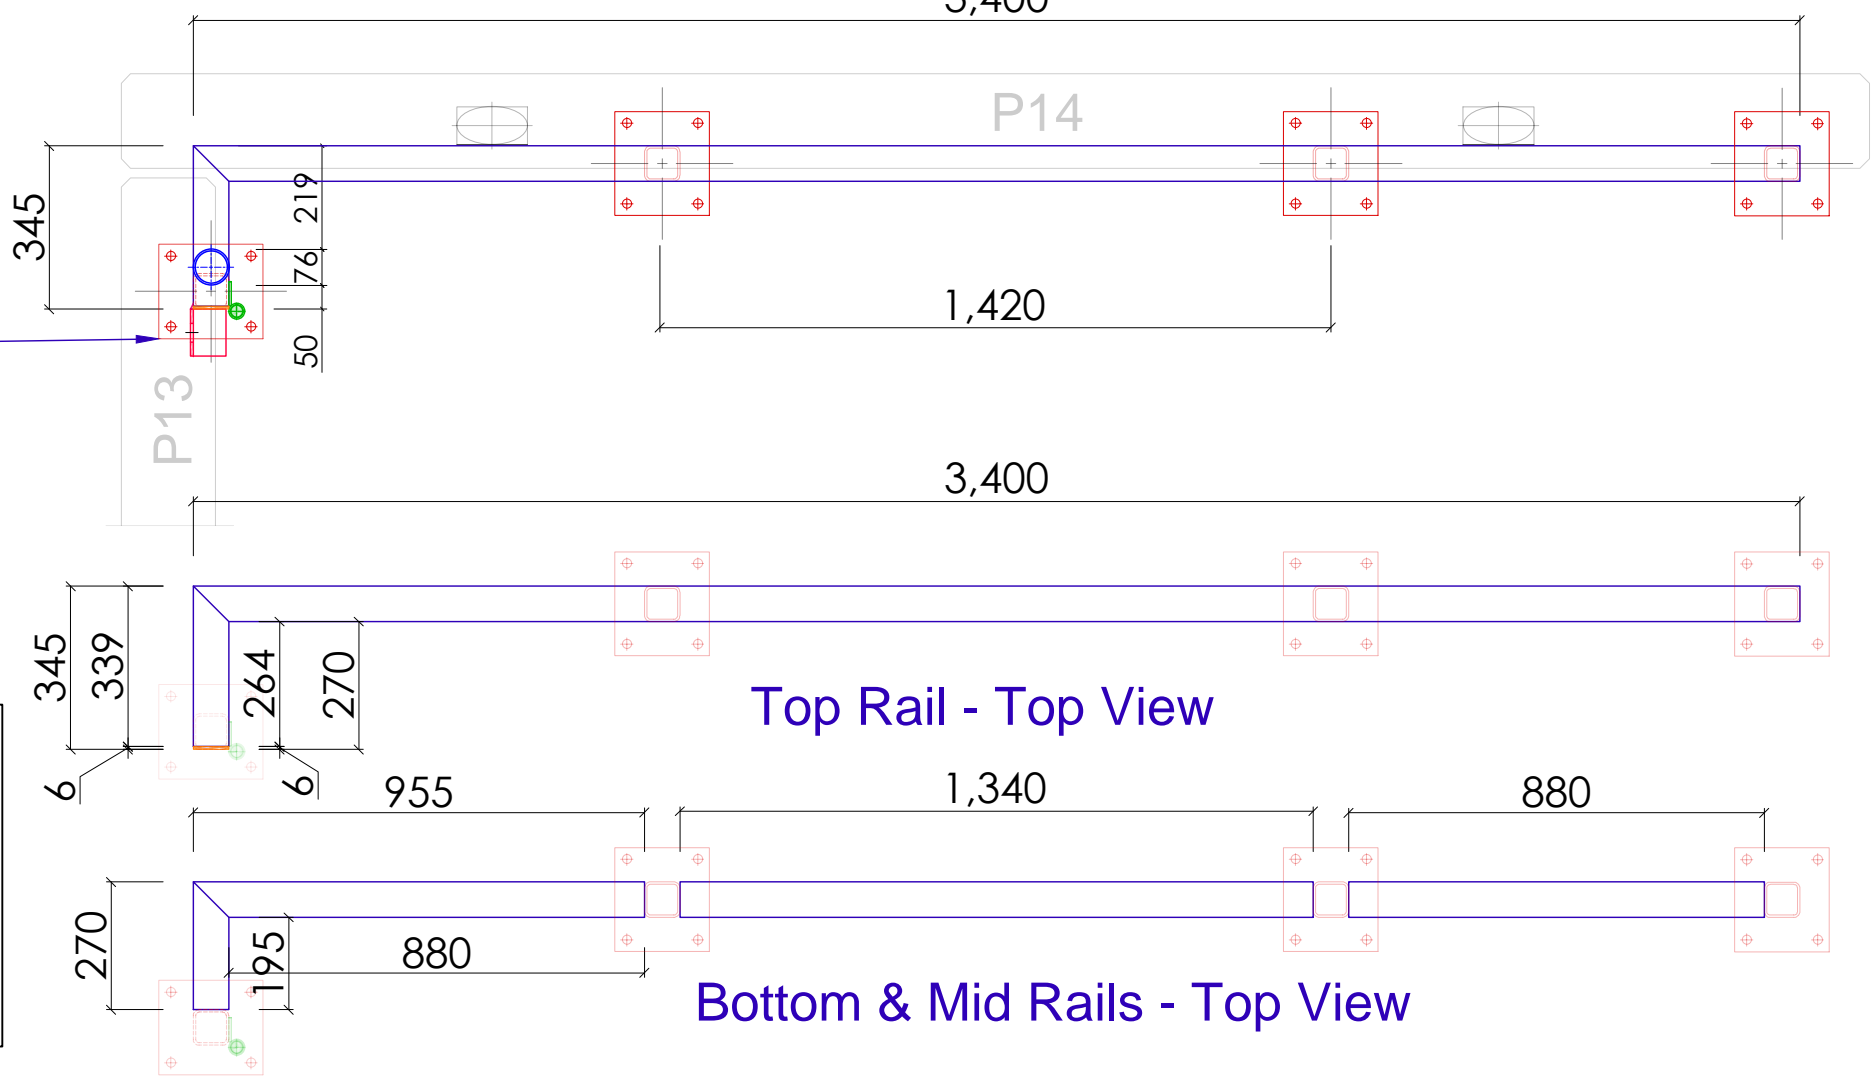

Top Rail - Top View

Bottom & Mid Rails - Top View

Scale: 1:16

| | | | | | | | |
|--|---|--|-----------------------------|-------------------------------------|--|---------------------------|----------------------|
|  CIVILVIC Pty Ltd email: john@civilvic.com.au mob: 0412 574 369 | Client: South Gippsland Shire Council | Site Address: Walkerville Transfer Station 873 Fish Creek-Walkerville Rd Walkerville, Vic, 3956 | Scale | 1:16 | Drawing Name: BALUSTRADE - B19 | Drawing No. B19 | Revision 2 |
| | | | Paper Size Drawn Date | A3 John Dordevic 15 July 2025 | | | |